

GROUND FLOOR PLAN

1 : 100

This is an AutoCAD generated drawing. Drawings must not be scaled. Figured dimensions only may be used. Dimensions should be verified on site and any discrepancies or ambiguities reported to the Architects immediately. This drawing is copyright and the property of JHSLR ARCHITECTS and must not be retained, copied or used without authority.

LAGOON VILLAS - Scheme B


Project 22013

GROUND FLOOR PLAN


Date: _____ Scale: 1 : 100 Drawn: brynn Plot: 13-03-2008 09:33:13 AM Dwg: 22013 13 01 Rev: D2

10 Waterford Mews
Century Boulevard
CENTURY CITY 7441
P.O.Box 62 Century City 7446
TEL. 021 551 6555
FAX. 021 551 2665
email richard@jhsr.co.za

Waterford Mews 10
Century Boulevard
CENTURY CITY 7441
Posbus 62 Century City 7446
TEL. 021 551 6555
Faks. 021 551 2665
epos richard@jhsr.co.za

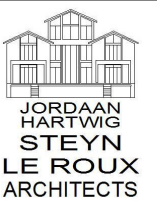

Purpose **SKETCH PLAN**

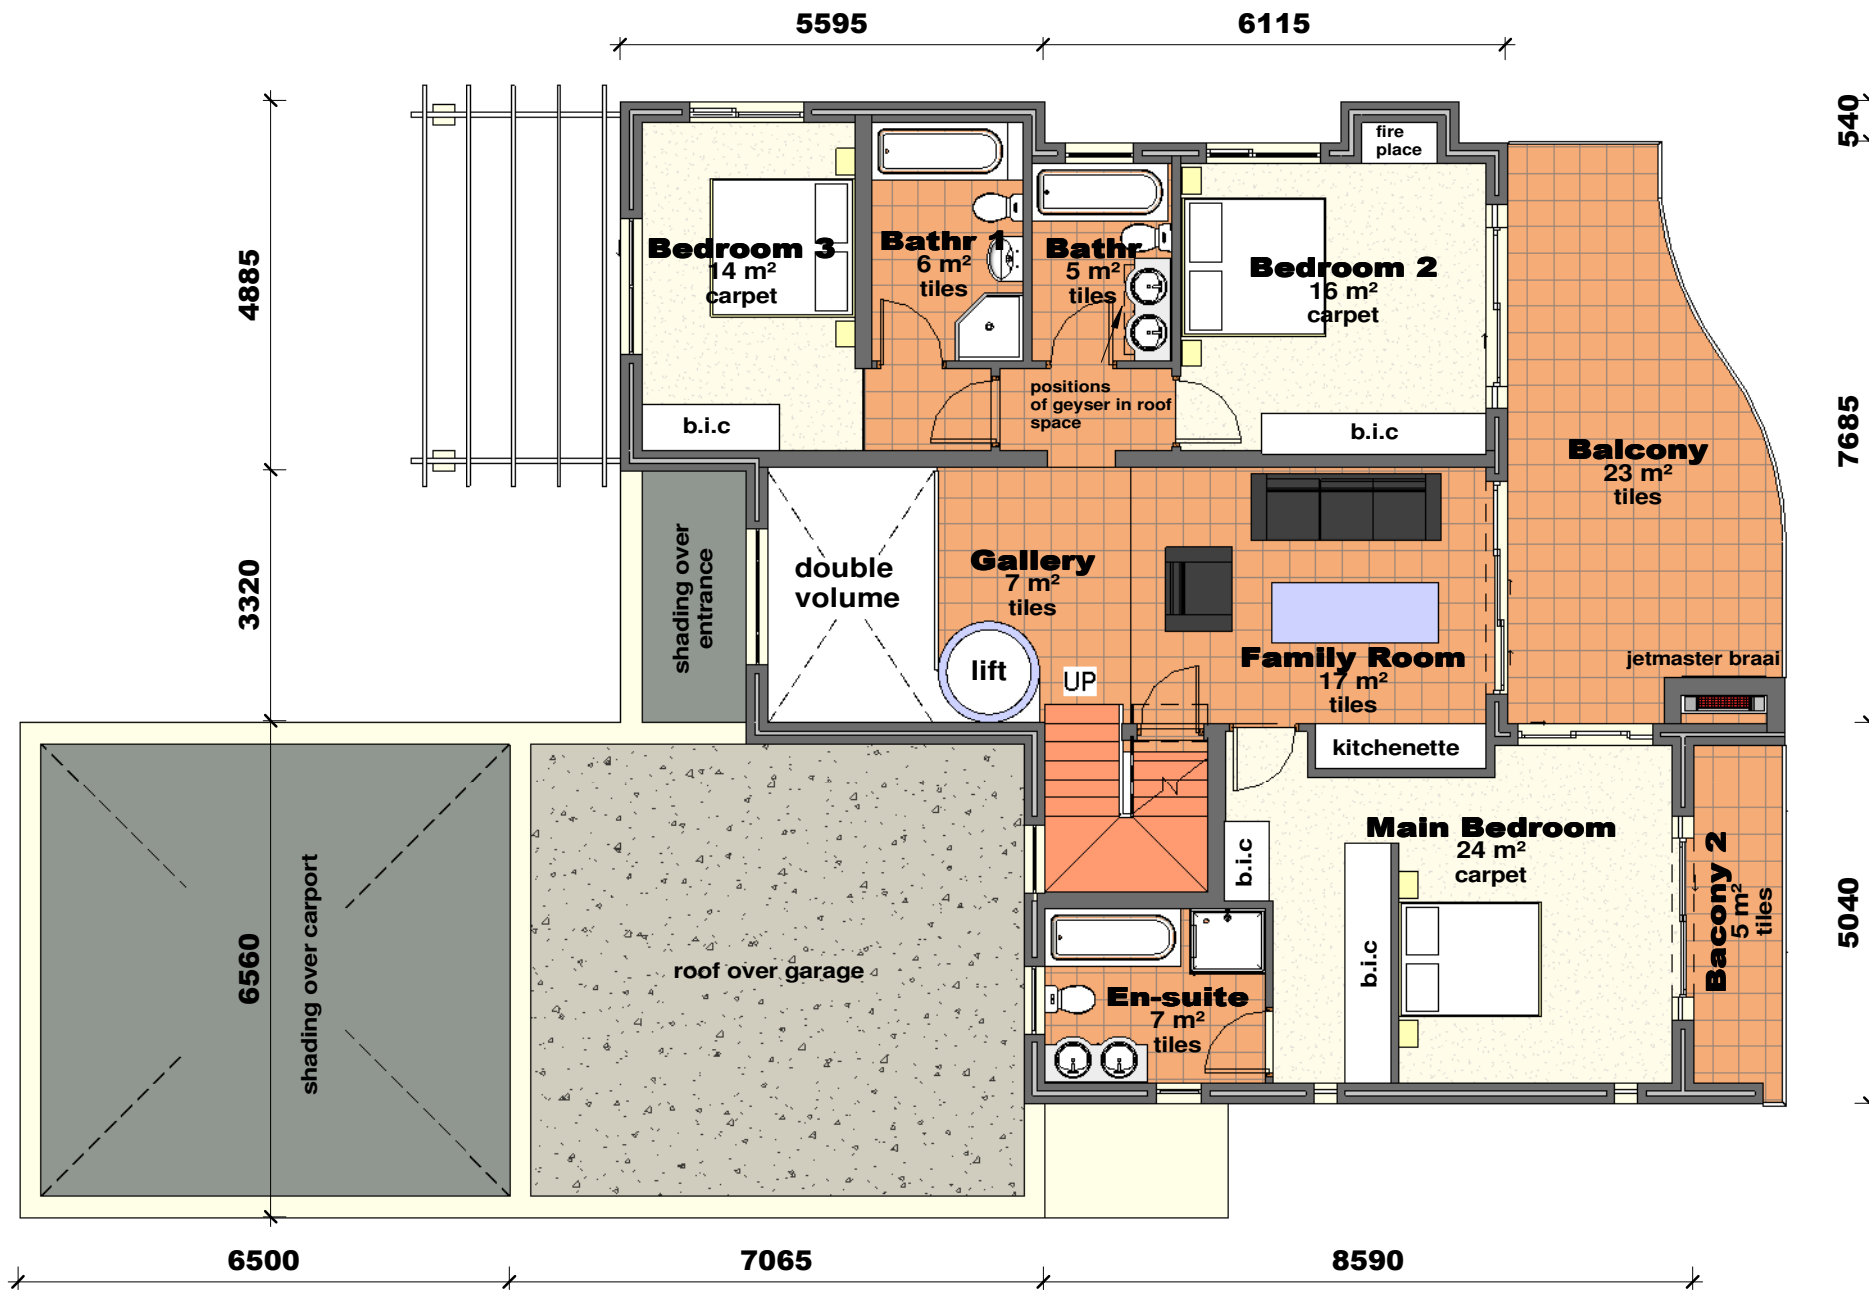

FIRST FLOOR PLAN

1 : 100

This is an AutoCAD generated drawing. Drawings must not be scaled. Figured dimensions only may be used. Dimensions should be verified on site and any discrepancies or ambiguities reported to the Architects immediately. This drawing is copyright and the property of JHSLR ARCHITECTS and must not be retained, copied or used without authority.

LAGOON VILLAS - Scheme B

Project 22013


10 Waterford Mews
Century Boulevard
CENTURY CITY 7441
P.O.Box 62 Century City 7446
TEL. 021 551 6555
FAX. 021 551 2665
email richard@jhslr.co.za


Purpose **SKETCH PLAN**

Dwg **FIRST FLOOR PLAN**

Waterford Mews 10
Century Boulevard
CENTURY CITY 7441
Posbus 62 Century City 7446
TEL. 021 551 6555
Faks. 021 551 2665
epos richard@jhslr.co.za

Date Scale 1 : 100 Drawn brynn Plot 13-03-2008 09:33:33 AM Dwg 22013 13 02 Rev D2

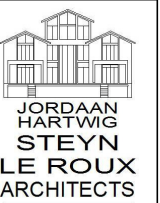

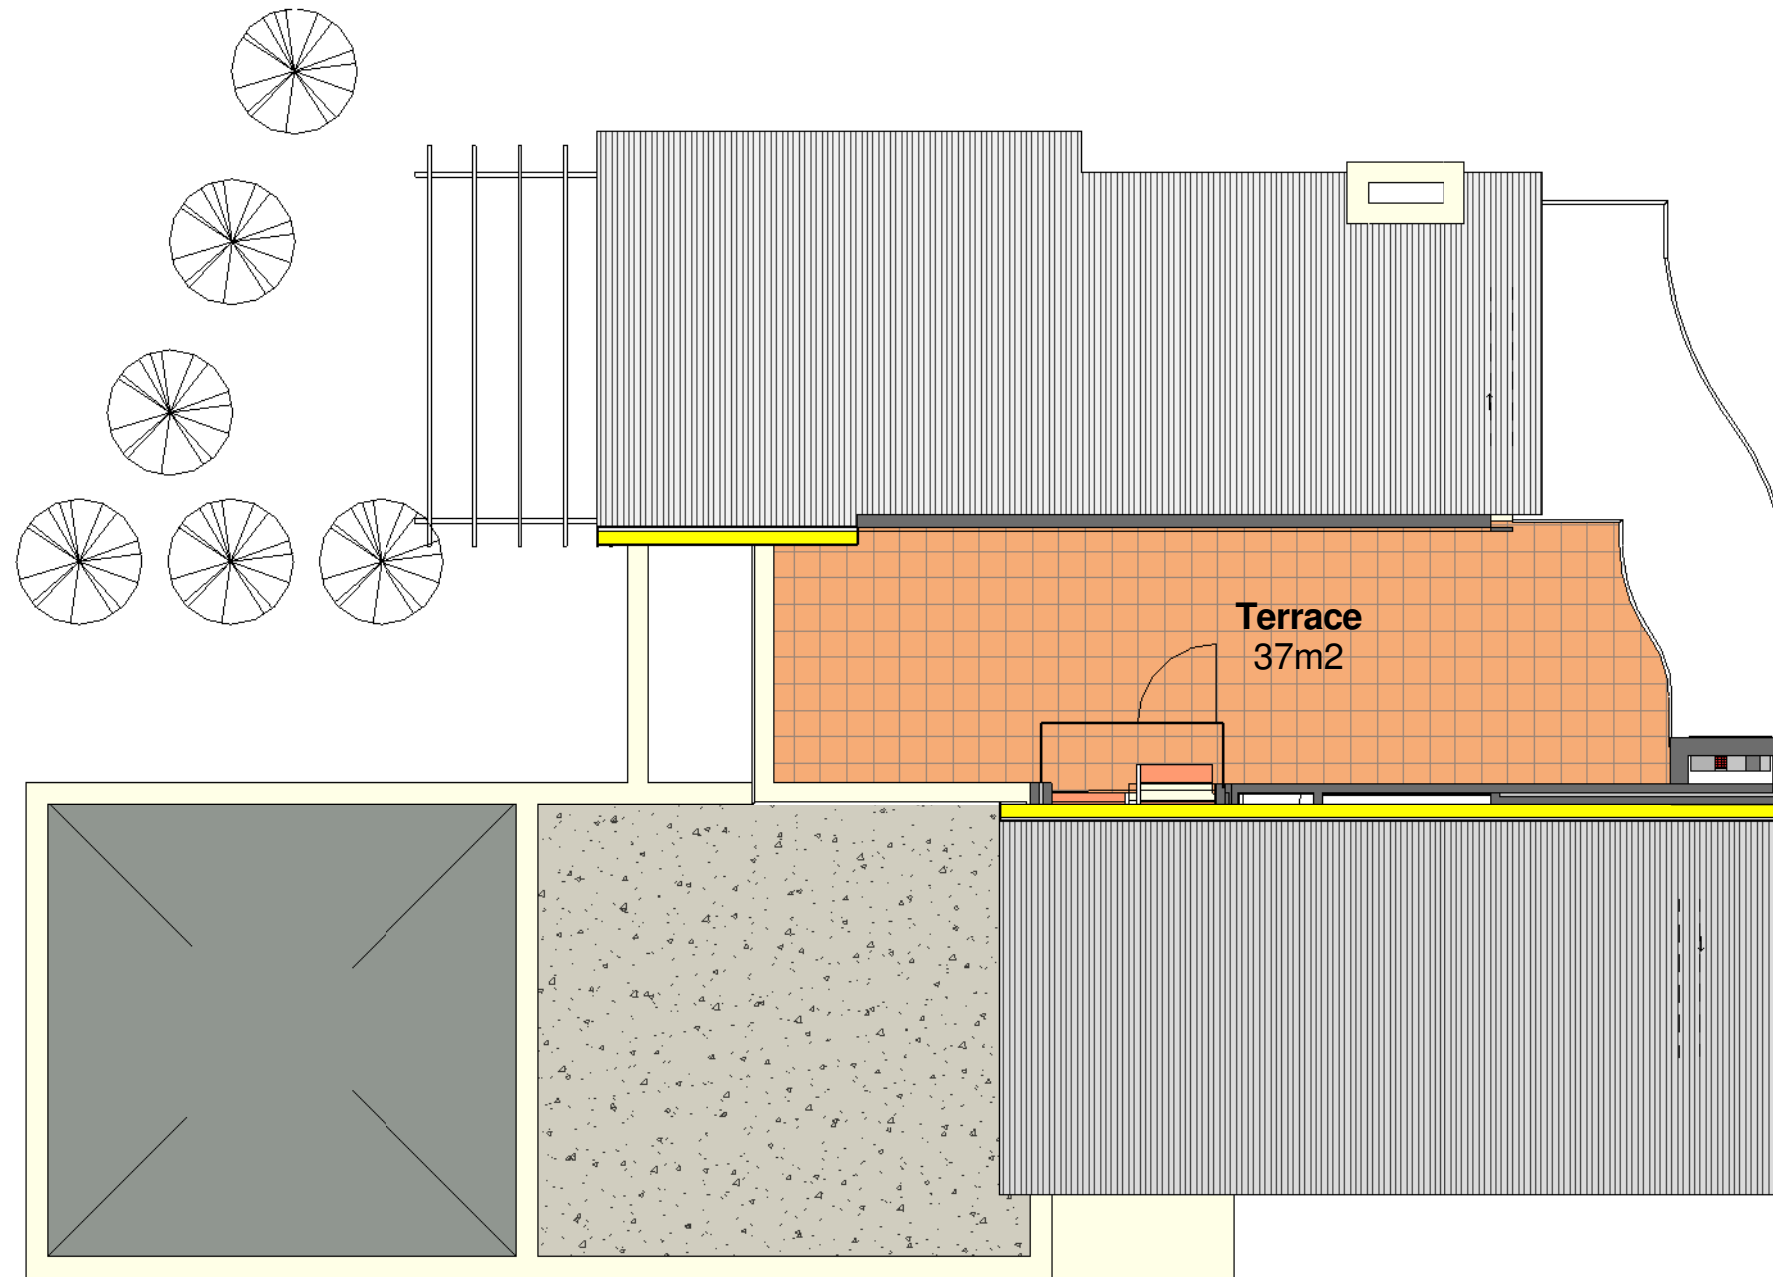

SECOND FLOOR PLAN
1 : 100

Purpose SKETCH PLAN	This is an AutoCAD generated drawing. Drawings must not be scaled. Figured dimensions only may be used. Dimensions should be verified on site and any discrepancies or ambiguities reported to the Architects immediately. This drawing is copyright and the property of JHSLR ARCHITECTS and must not be retained, copied or used without authority.		LAGOON VILLAS - Scheme B			10 Waterford Mews Century Boulevard CENTURY CITY 7441 P.O.Box 62 Century City 7446 TEL. 021 551 6555 FAX. 021 551 2665 email richard@jhsr.co.za	
	Project 22013	Dwg SECOND FLOOR PLAN		Date 13-03-2008 09:34:29 AM		Rev D1	
	Scale 1 : 100	Drawn brynn	Plot 13-03-2008 09:34:29 AM	Dwg 22013 13 03	Waterford Mews 10 Century Boulevard CENTURY CITY 7441 Posbus 62 Century City 7446 TEL. 021 551 6555 Faks. 021 551 2665 epos richard@jhsr.co.za		

